

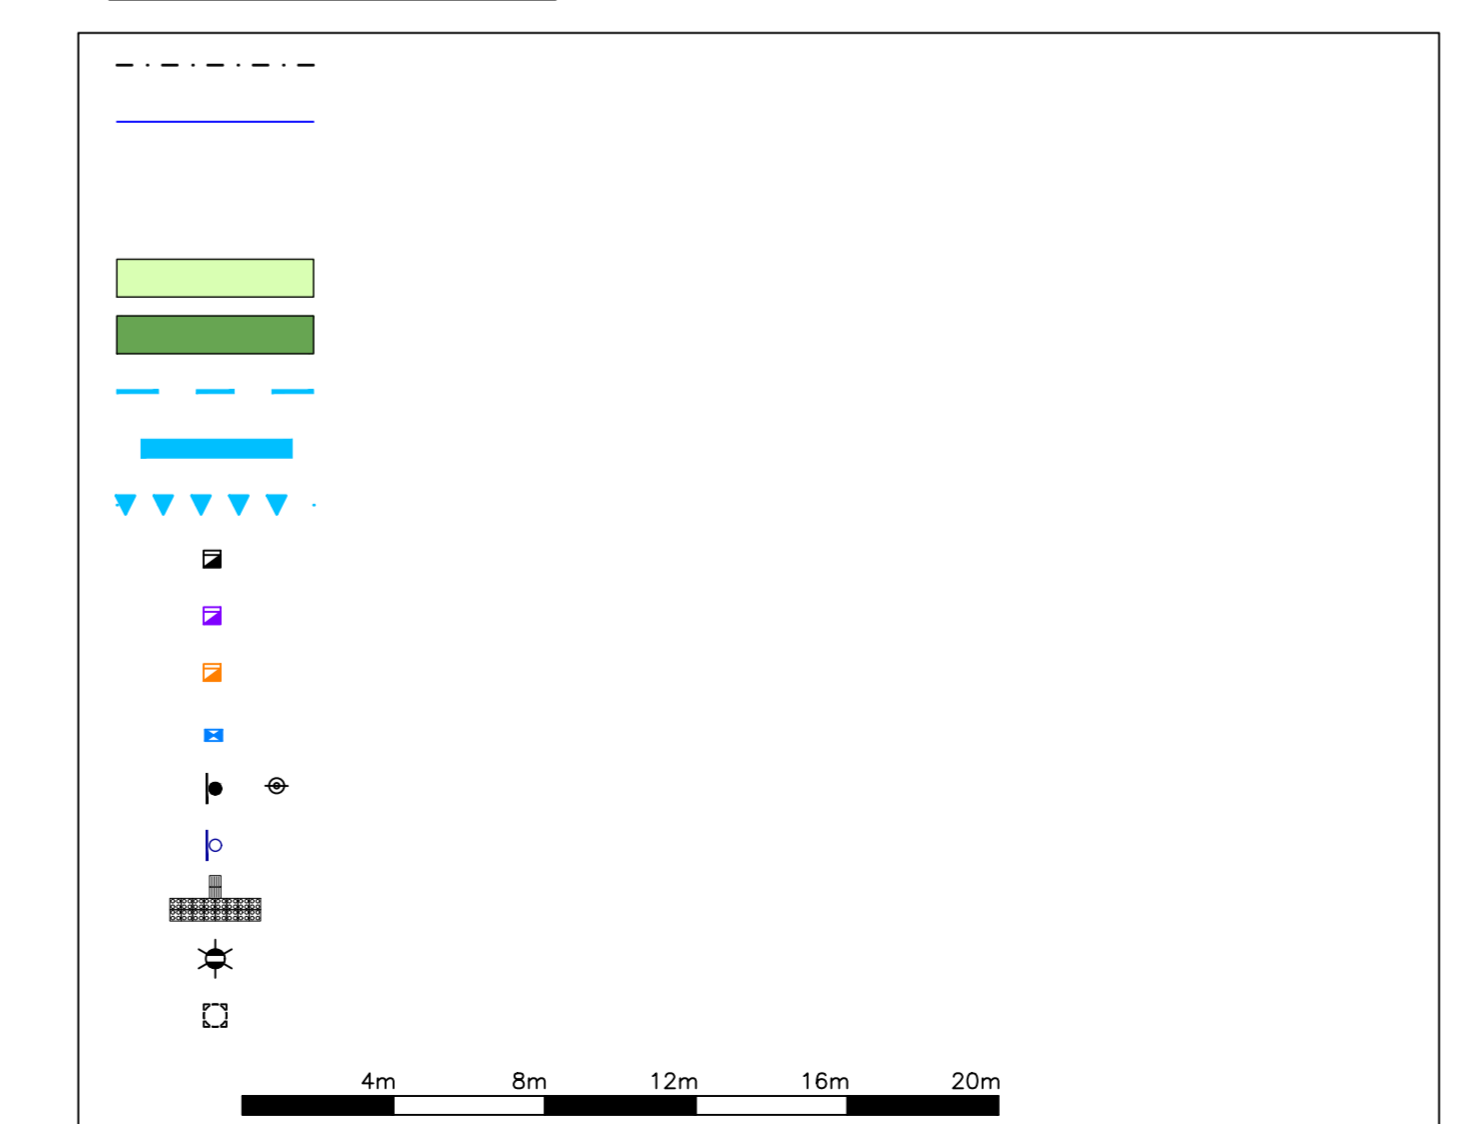
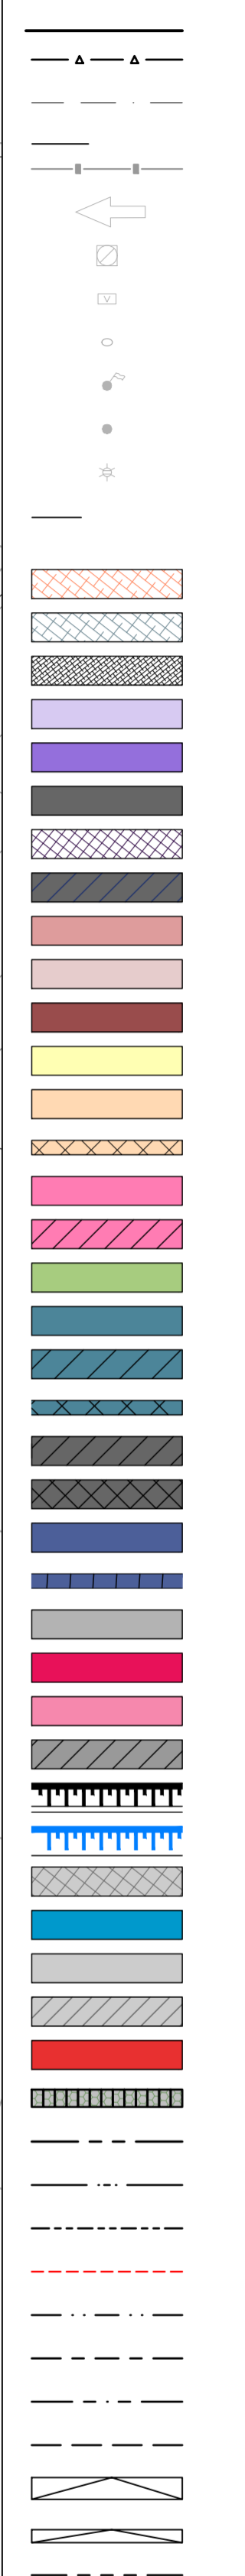



The legend on the right side of the plan defines the symbols used for various elements:

- Utility Lines:** Different colors and line styles represent water, gas, and electricity.
- Construction Zones:** Shaded patterns (pink, orange, blue) indicate different types of construction or materials.
- Structural Elements:** Symbols for trees, manholes, and other structures.
- Scale:** A graphic scale bar at the bottom right shows distances of 4m, 8m, 12m, 16m, and 20m.
- North Arrow:** A north arrow is located at the top right corner.

 


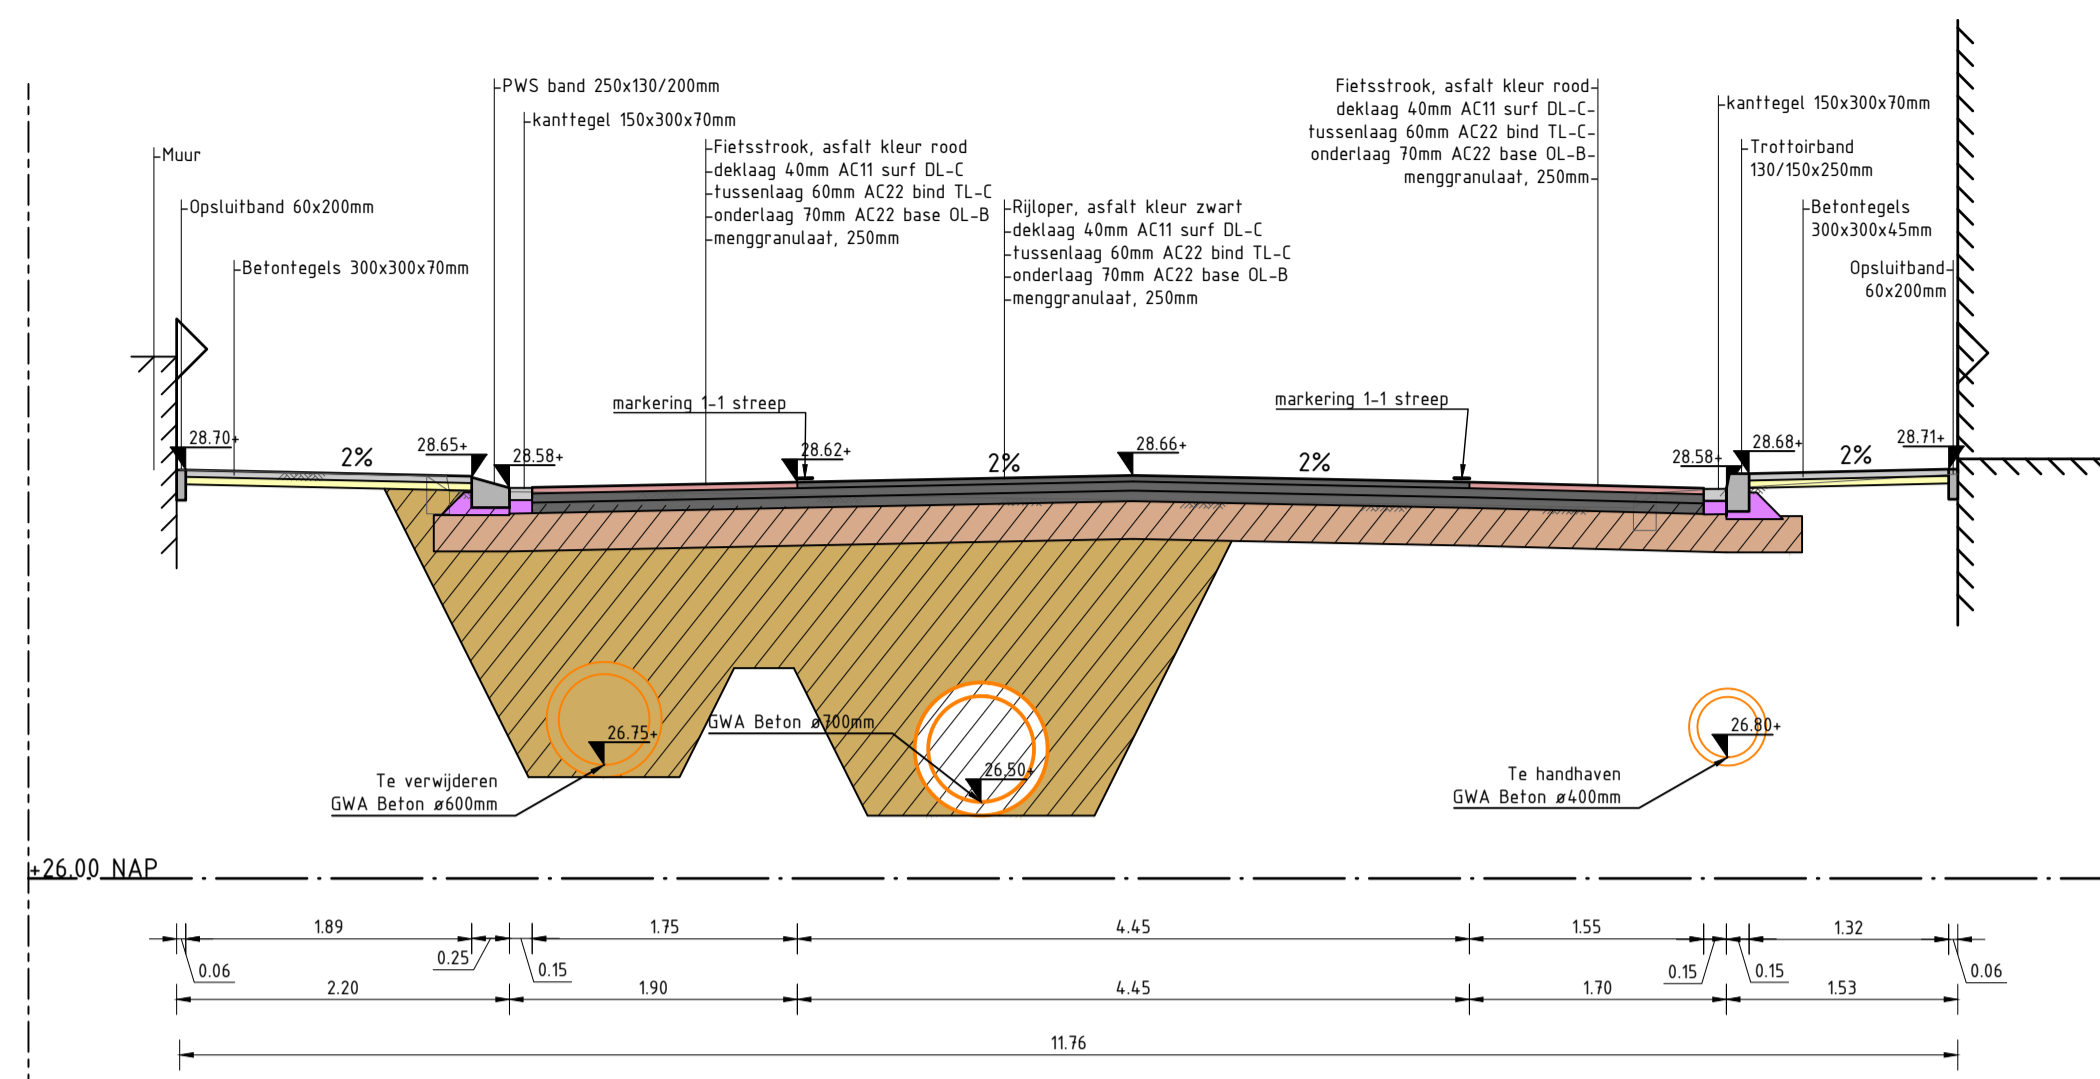


Profiel A-A
Schaal 1:50

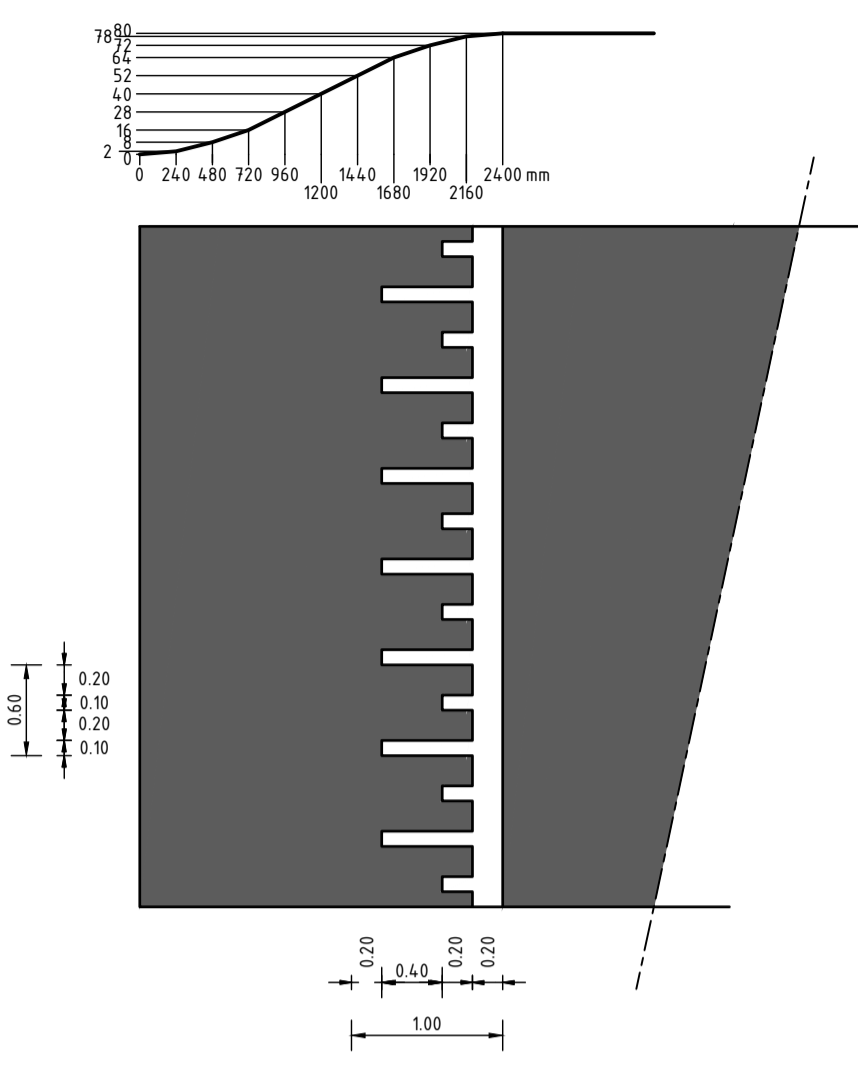


Detail, plateauoprit, 50km/u met marking 30km/u
Schaal 1:50

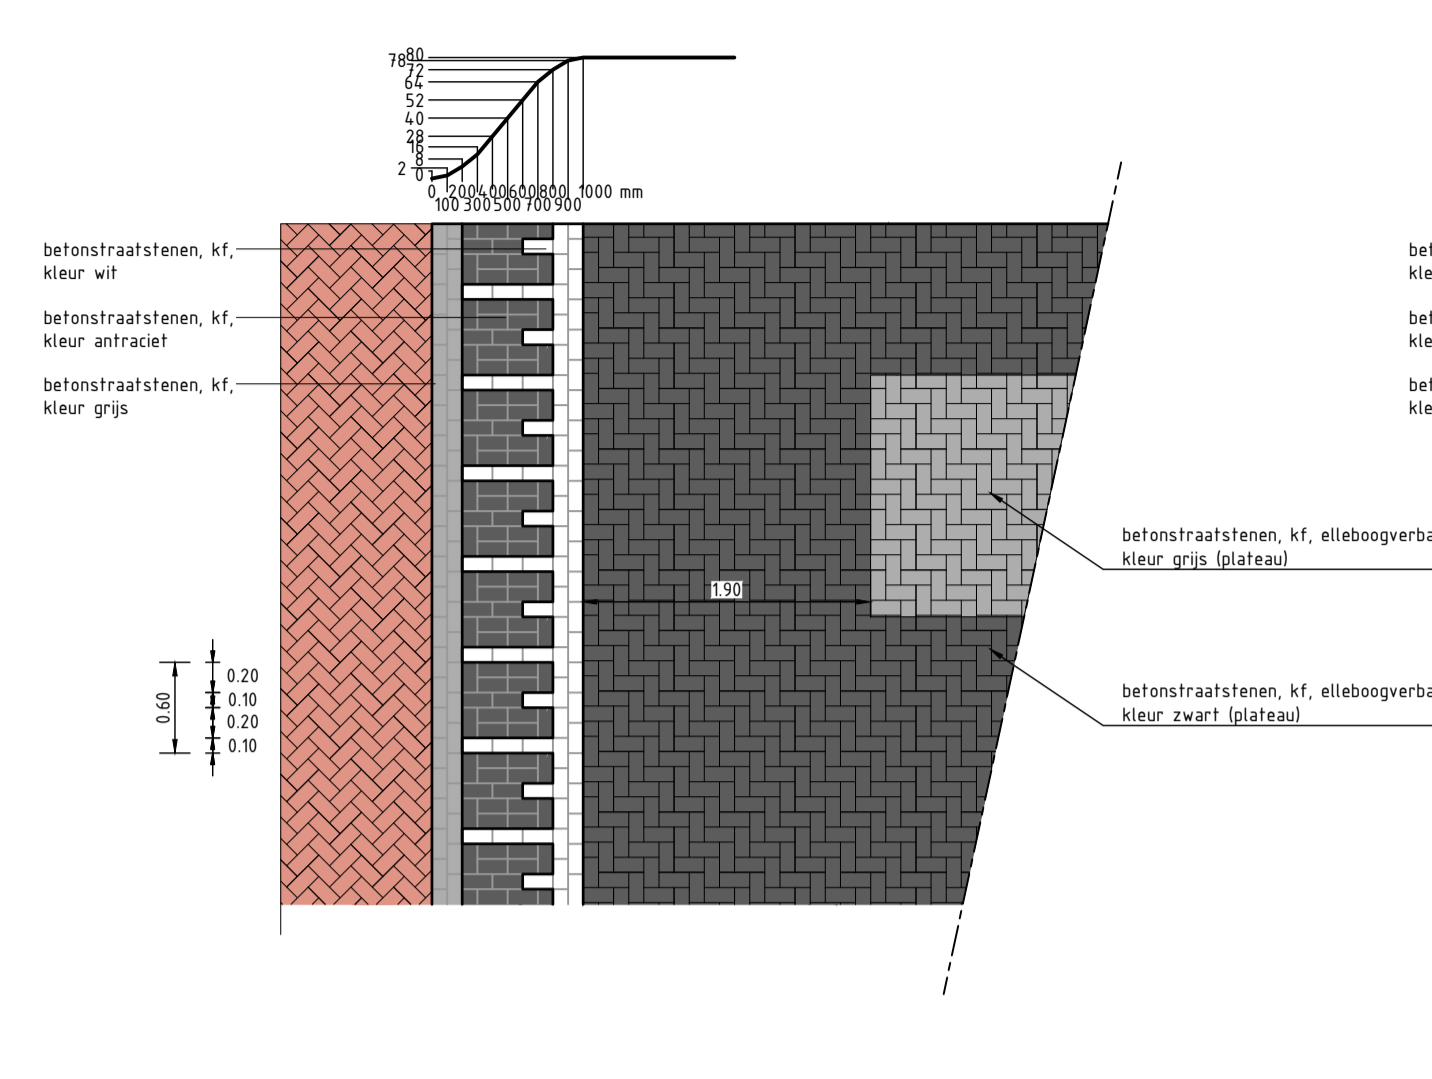


Detail, plateauoprit, 30km/u
Schaal 1:50

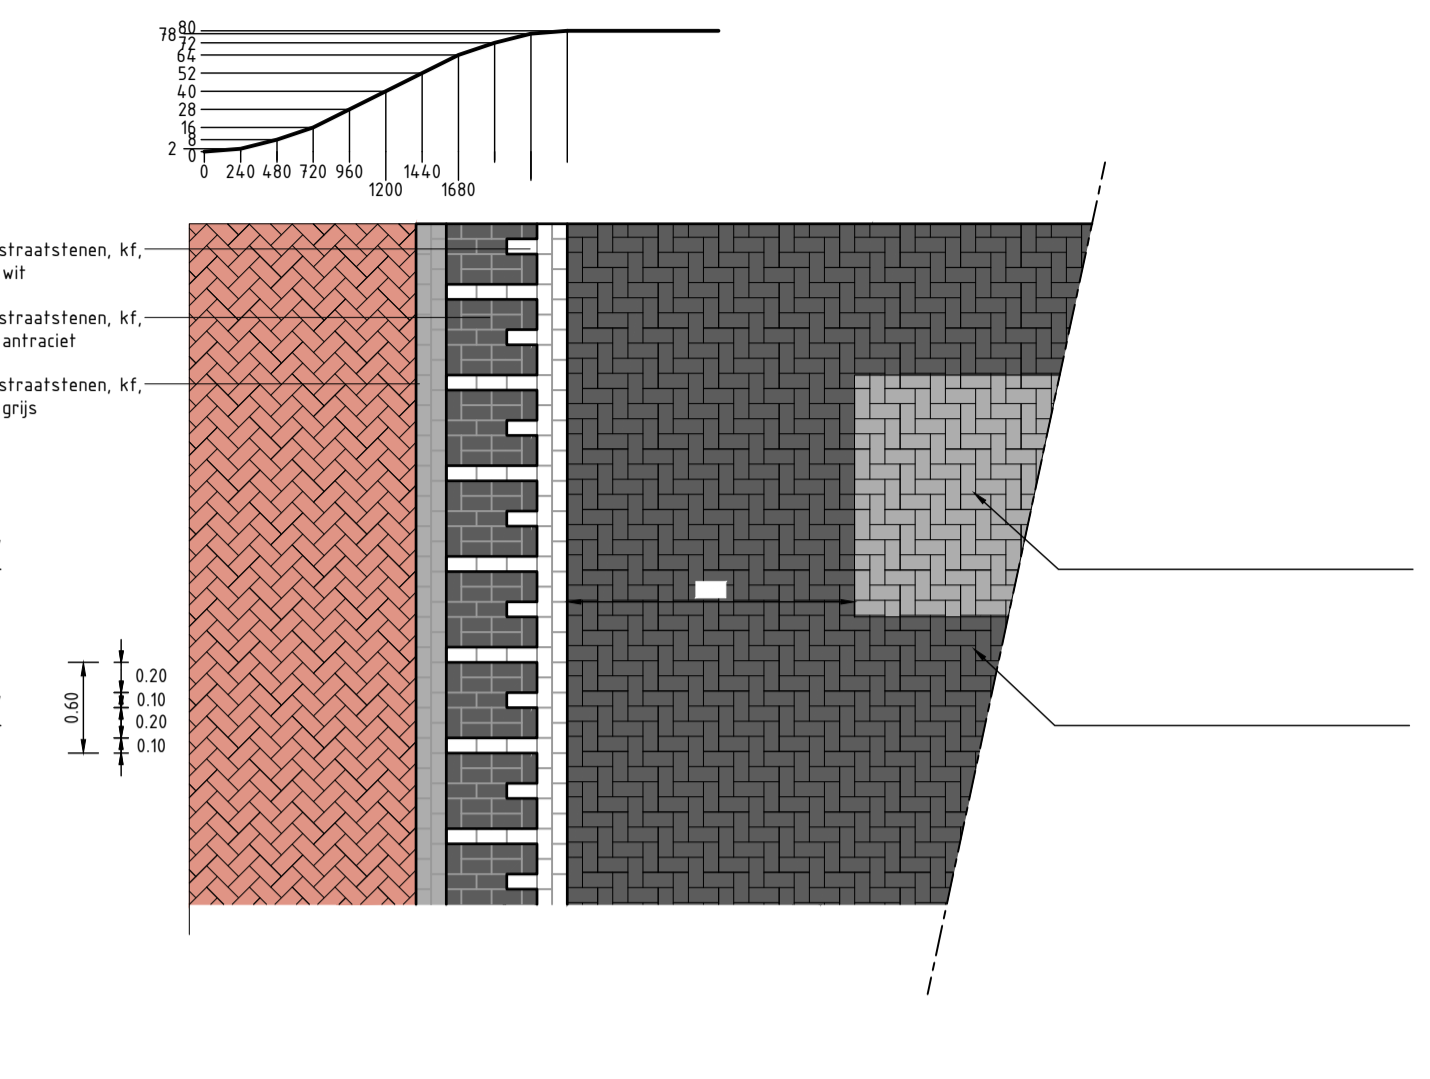


Detail, plateauoprit, 50km/u - met marking 30km/u
Schaal 1:50

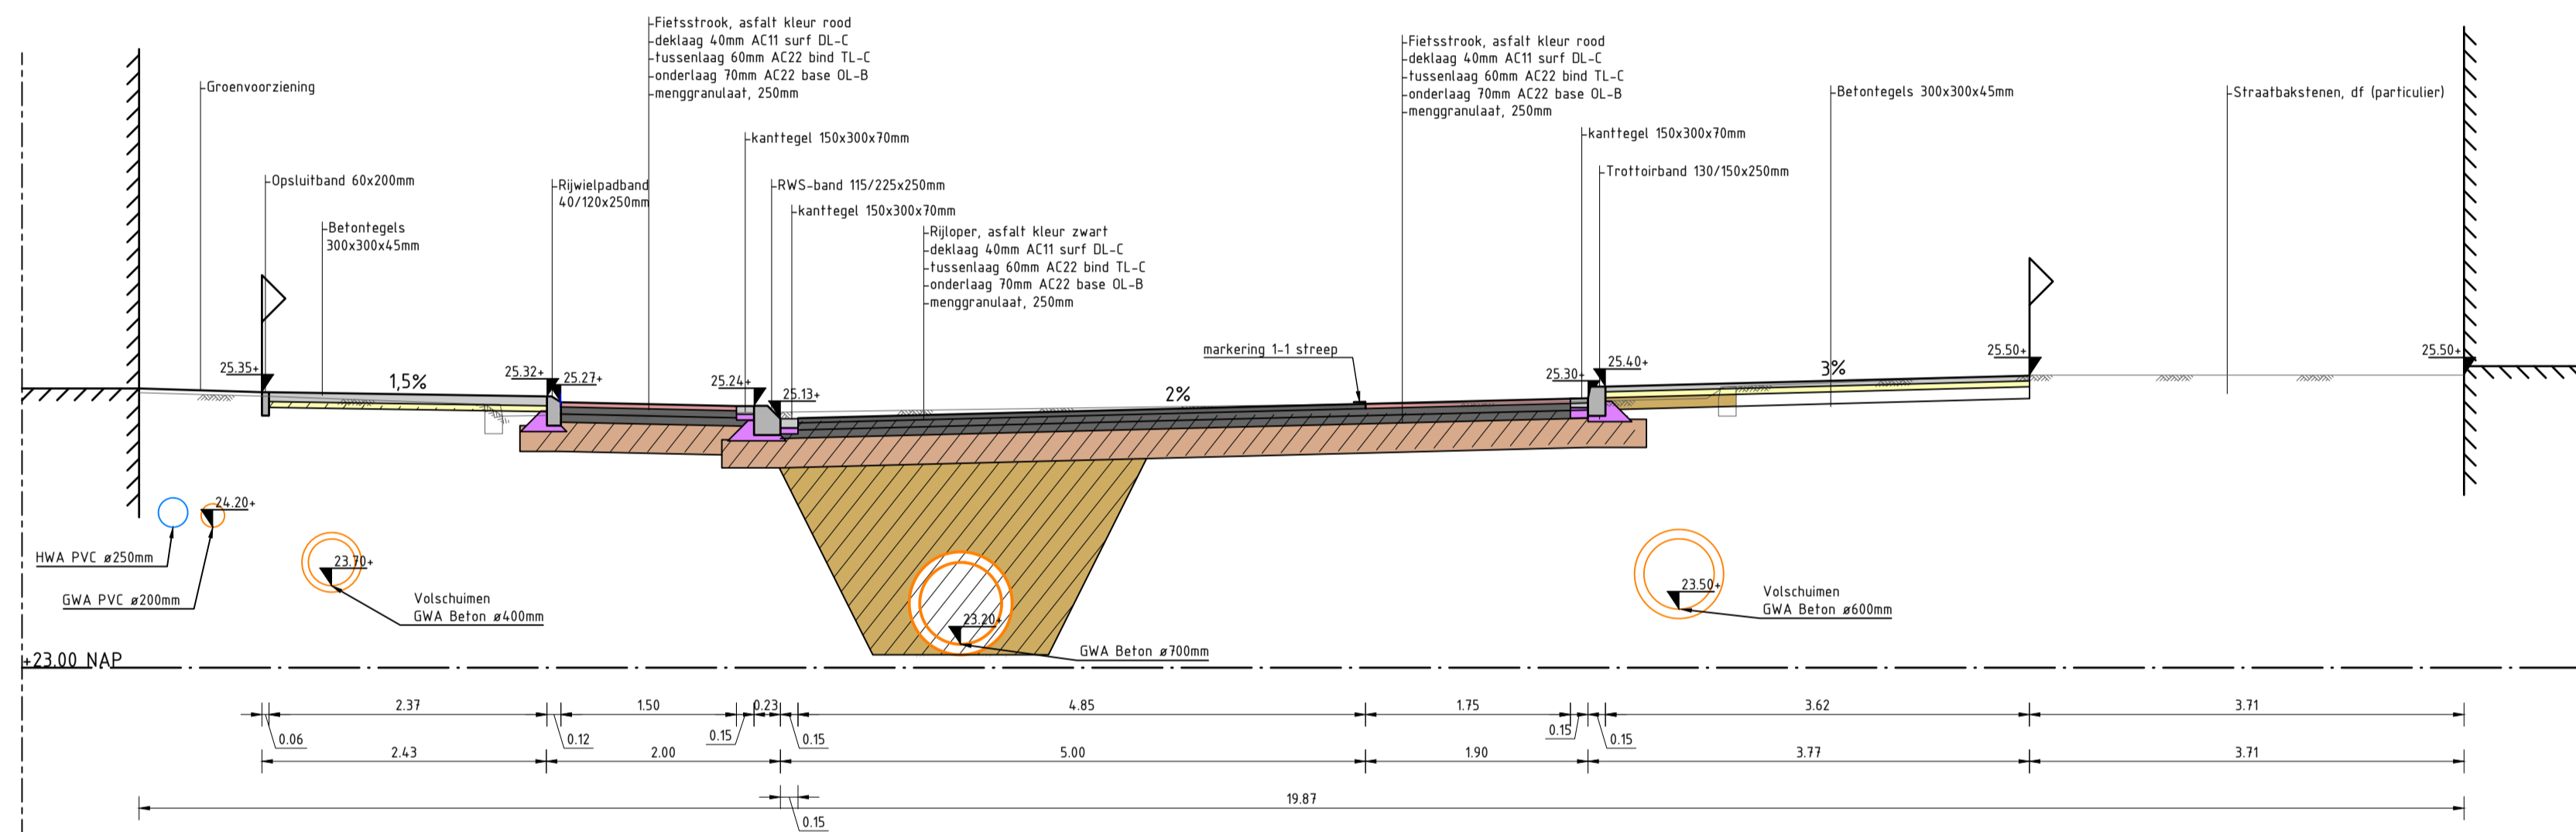


Profiel B-B
Schaal 1:50

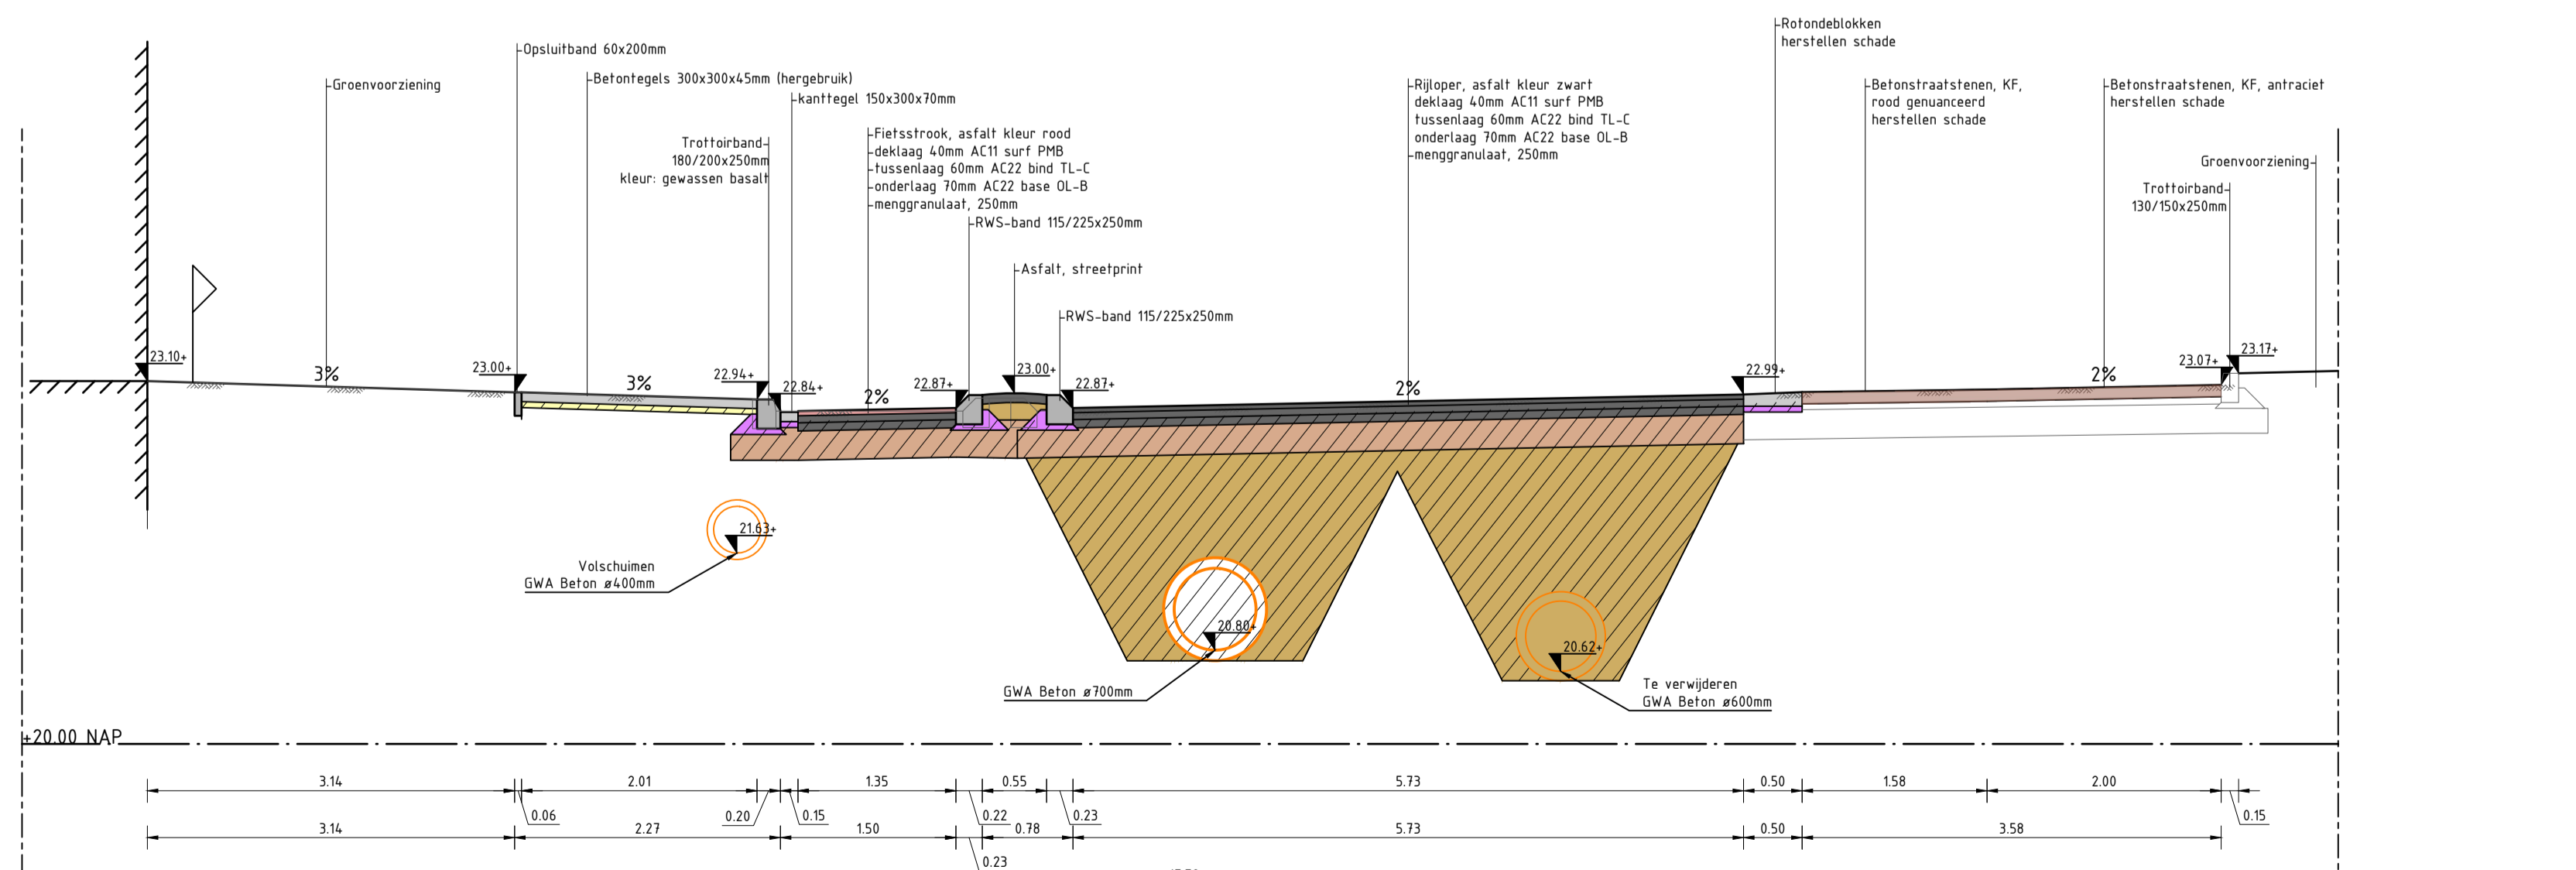

Profiel C-C
Schaal 1:50

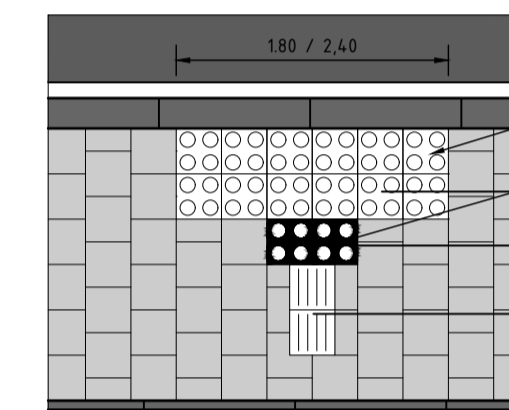

Principedetail 3: oversteek gidsgeleidetegels
Schaal 1:50

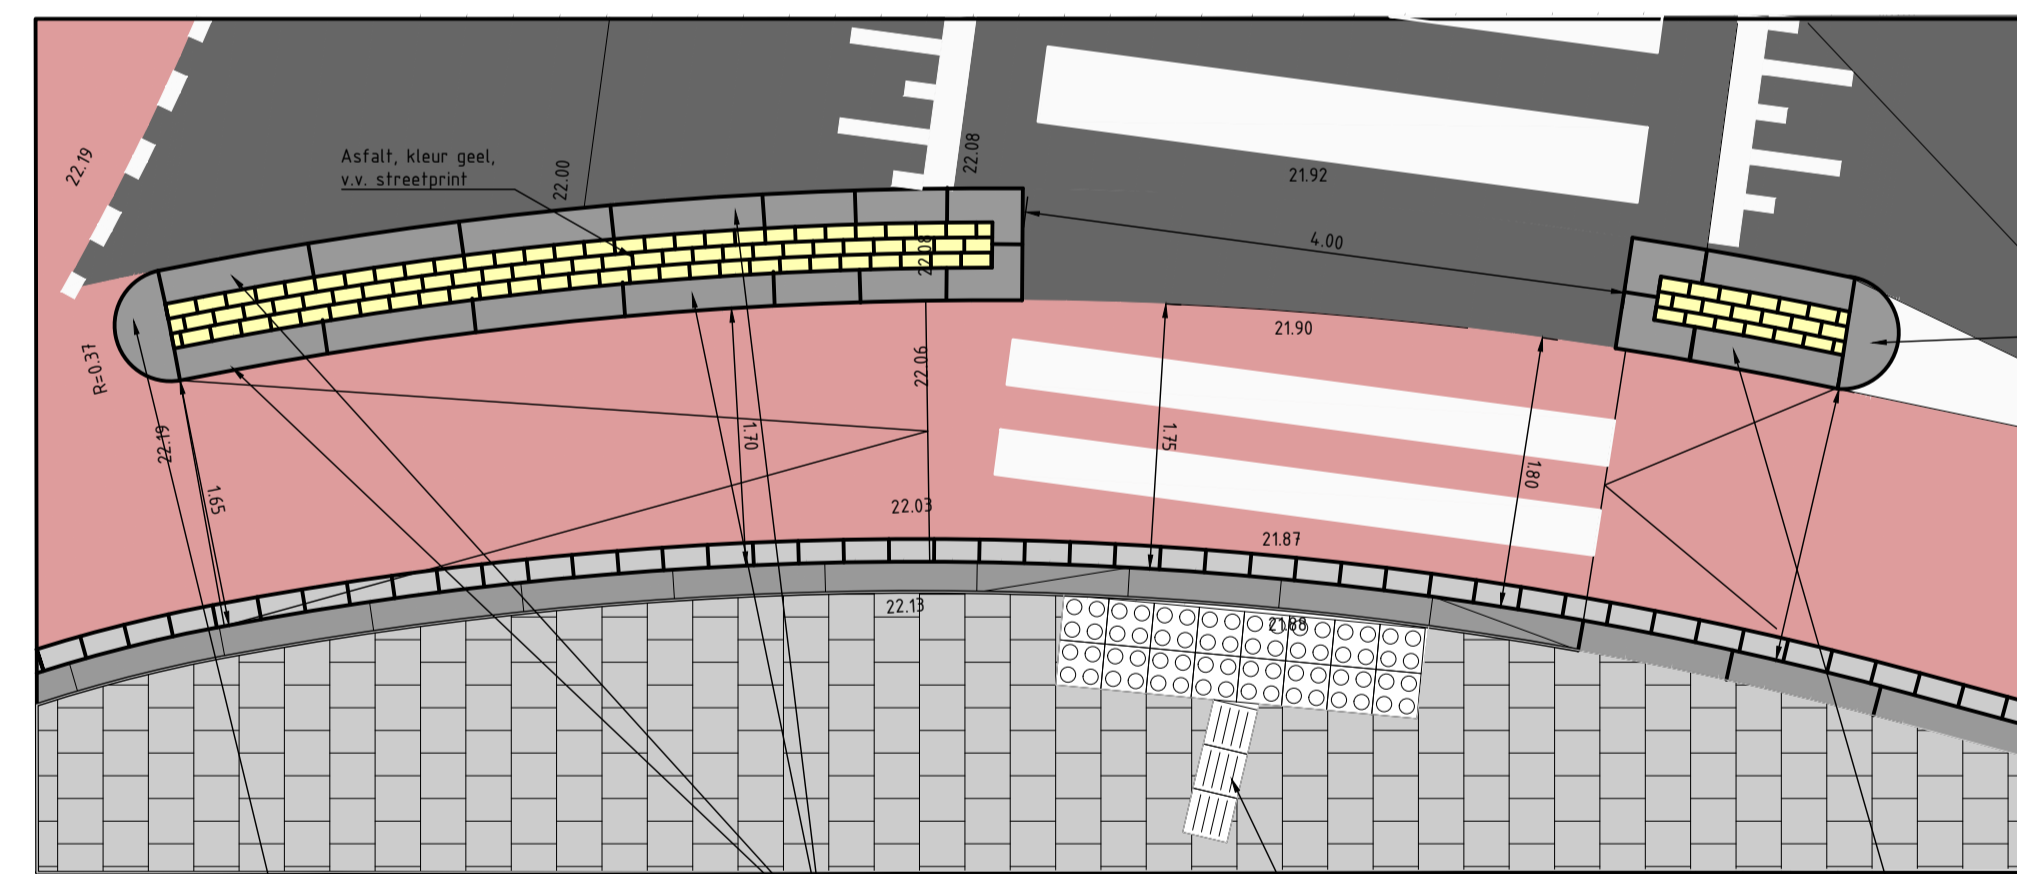

Detail
Schaal 1:100

LEGENDA

- Bestaand maaienveld, indicatief
- Ontgraven zand
- Aanbrengen zand (hergebruik)
- Aanbrengen teelgrond
- Aanbrengen menggranulaat
- Aanbrengen straatzand
- Aanbrengen steunrug van beton / zandcement stabilisatie



PROJECT : Rhenen, Herinrichting Nieuwe Veenendaalseweg
ONDERWERP : Definitief ontwerp
Dwarsprofielen en details

